



LAND APPLIED FOR LEASE BY: WILLIAM YANKHO NKHONO TRAINING AND RESEARCH UNIT P.O BOX 30538 BLANTYRE	LOCATION: MANYOWE T/A KUNTAJA BLANTYRE	PURPOSE: RESIDENTIAL
--	---	-------------------------

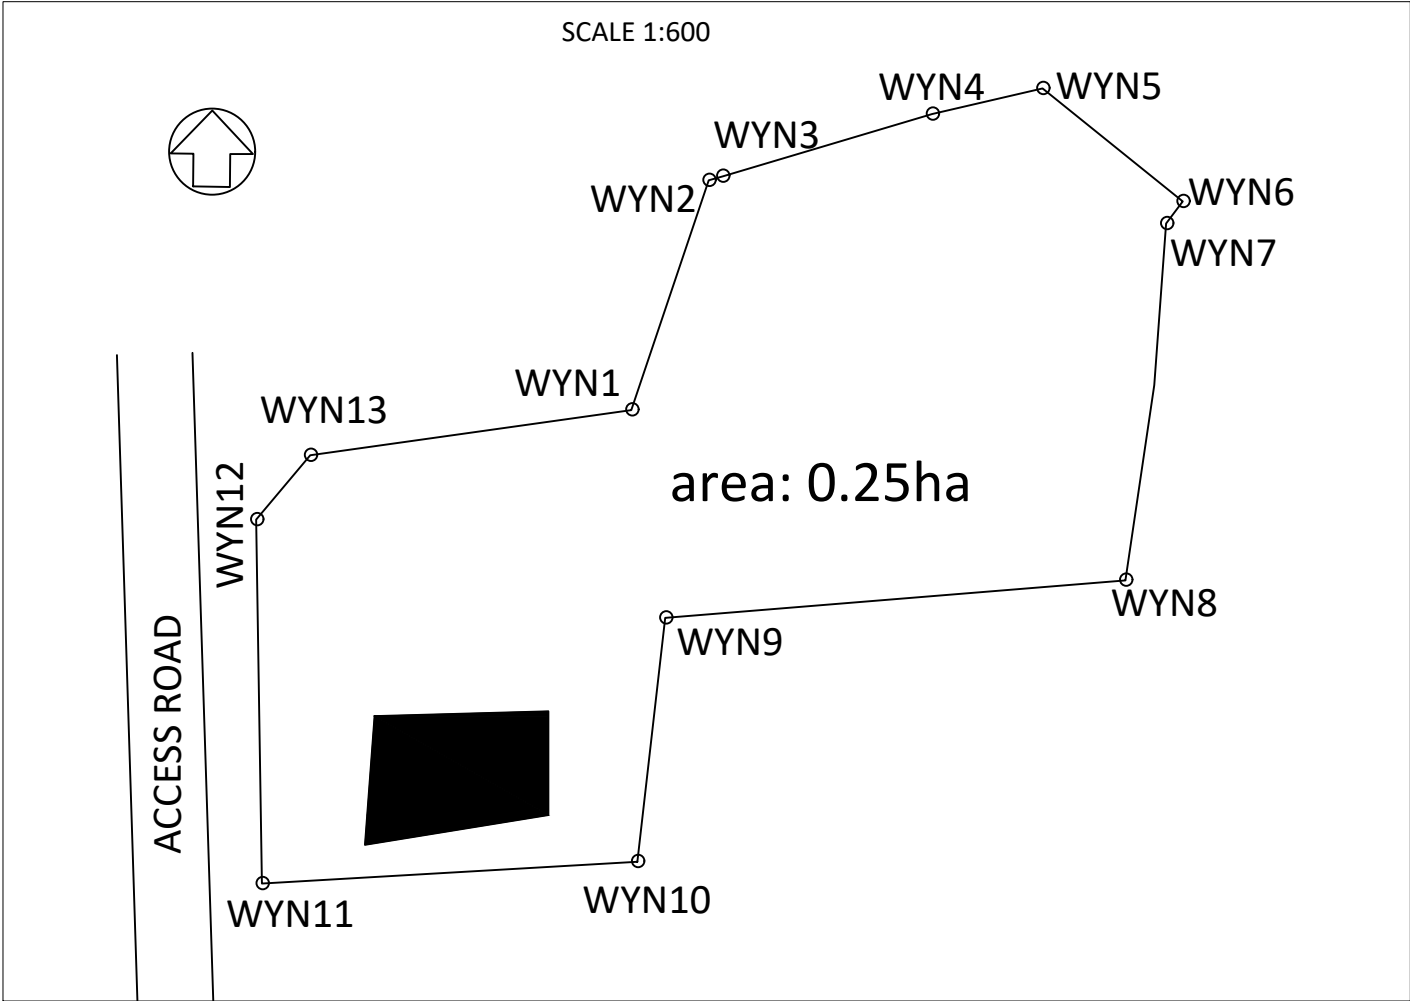

INSERT SCALE 1:50000
 GRID AT WYN1: 712449.31 mE 8251527.27 mN
 MAPSHEET NUMBER 1534D4

PLOT JOINS

Line	Dist.	Bearing
WYN1-WYN2	19.20	18°26'6"
WYN2-WYN3	1.12	73°20'60"
WYN3-WYN4	17.37	73°30'56"
WYN4-WYN5	8.93	76°51'58"
WYN5-WYN6	14.32	128°44'5"
WYN6-WYN7	2.19	216°39'40"
WYN7-WYN8	28.50	186°34'8"
WYN8-WYN9	36.51	265°42'43"
WYN9-WYN10	19.82	186°17'9"
WYN10-WYN11	29.52	267°6'24"
WYN11-WYN12	28.79	358°11'20"
WYN12-WYN13	6.65	40°36'38"
WYN13-WYN1	25.80	81°54'39"

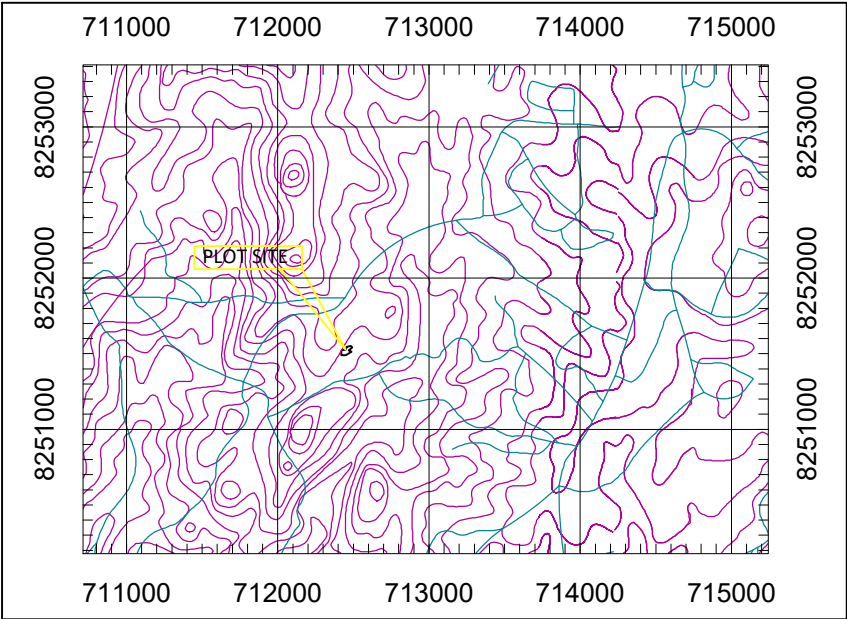

SURVEYED BY : S. NGWIRA DRAWN BY : S. NGWIRA DATE; APRIL 2020	LEASE DETAILS Commissioners ref no Deed plan no. Deed no.	DRAWING PLAN NO.
---	--	------------------